



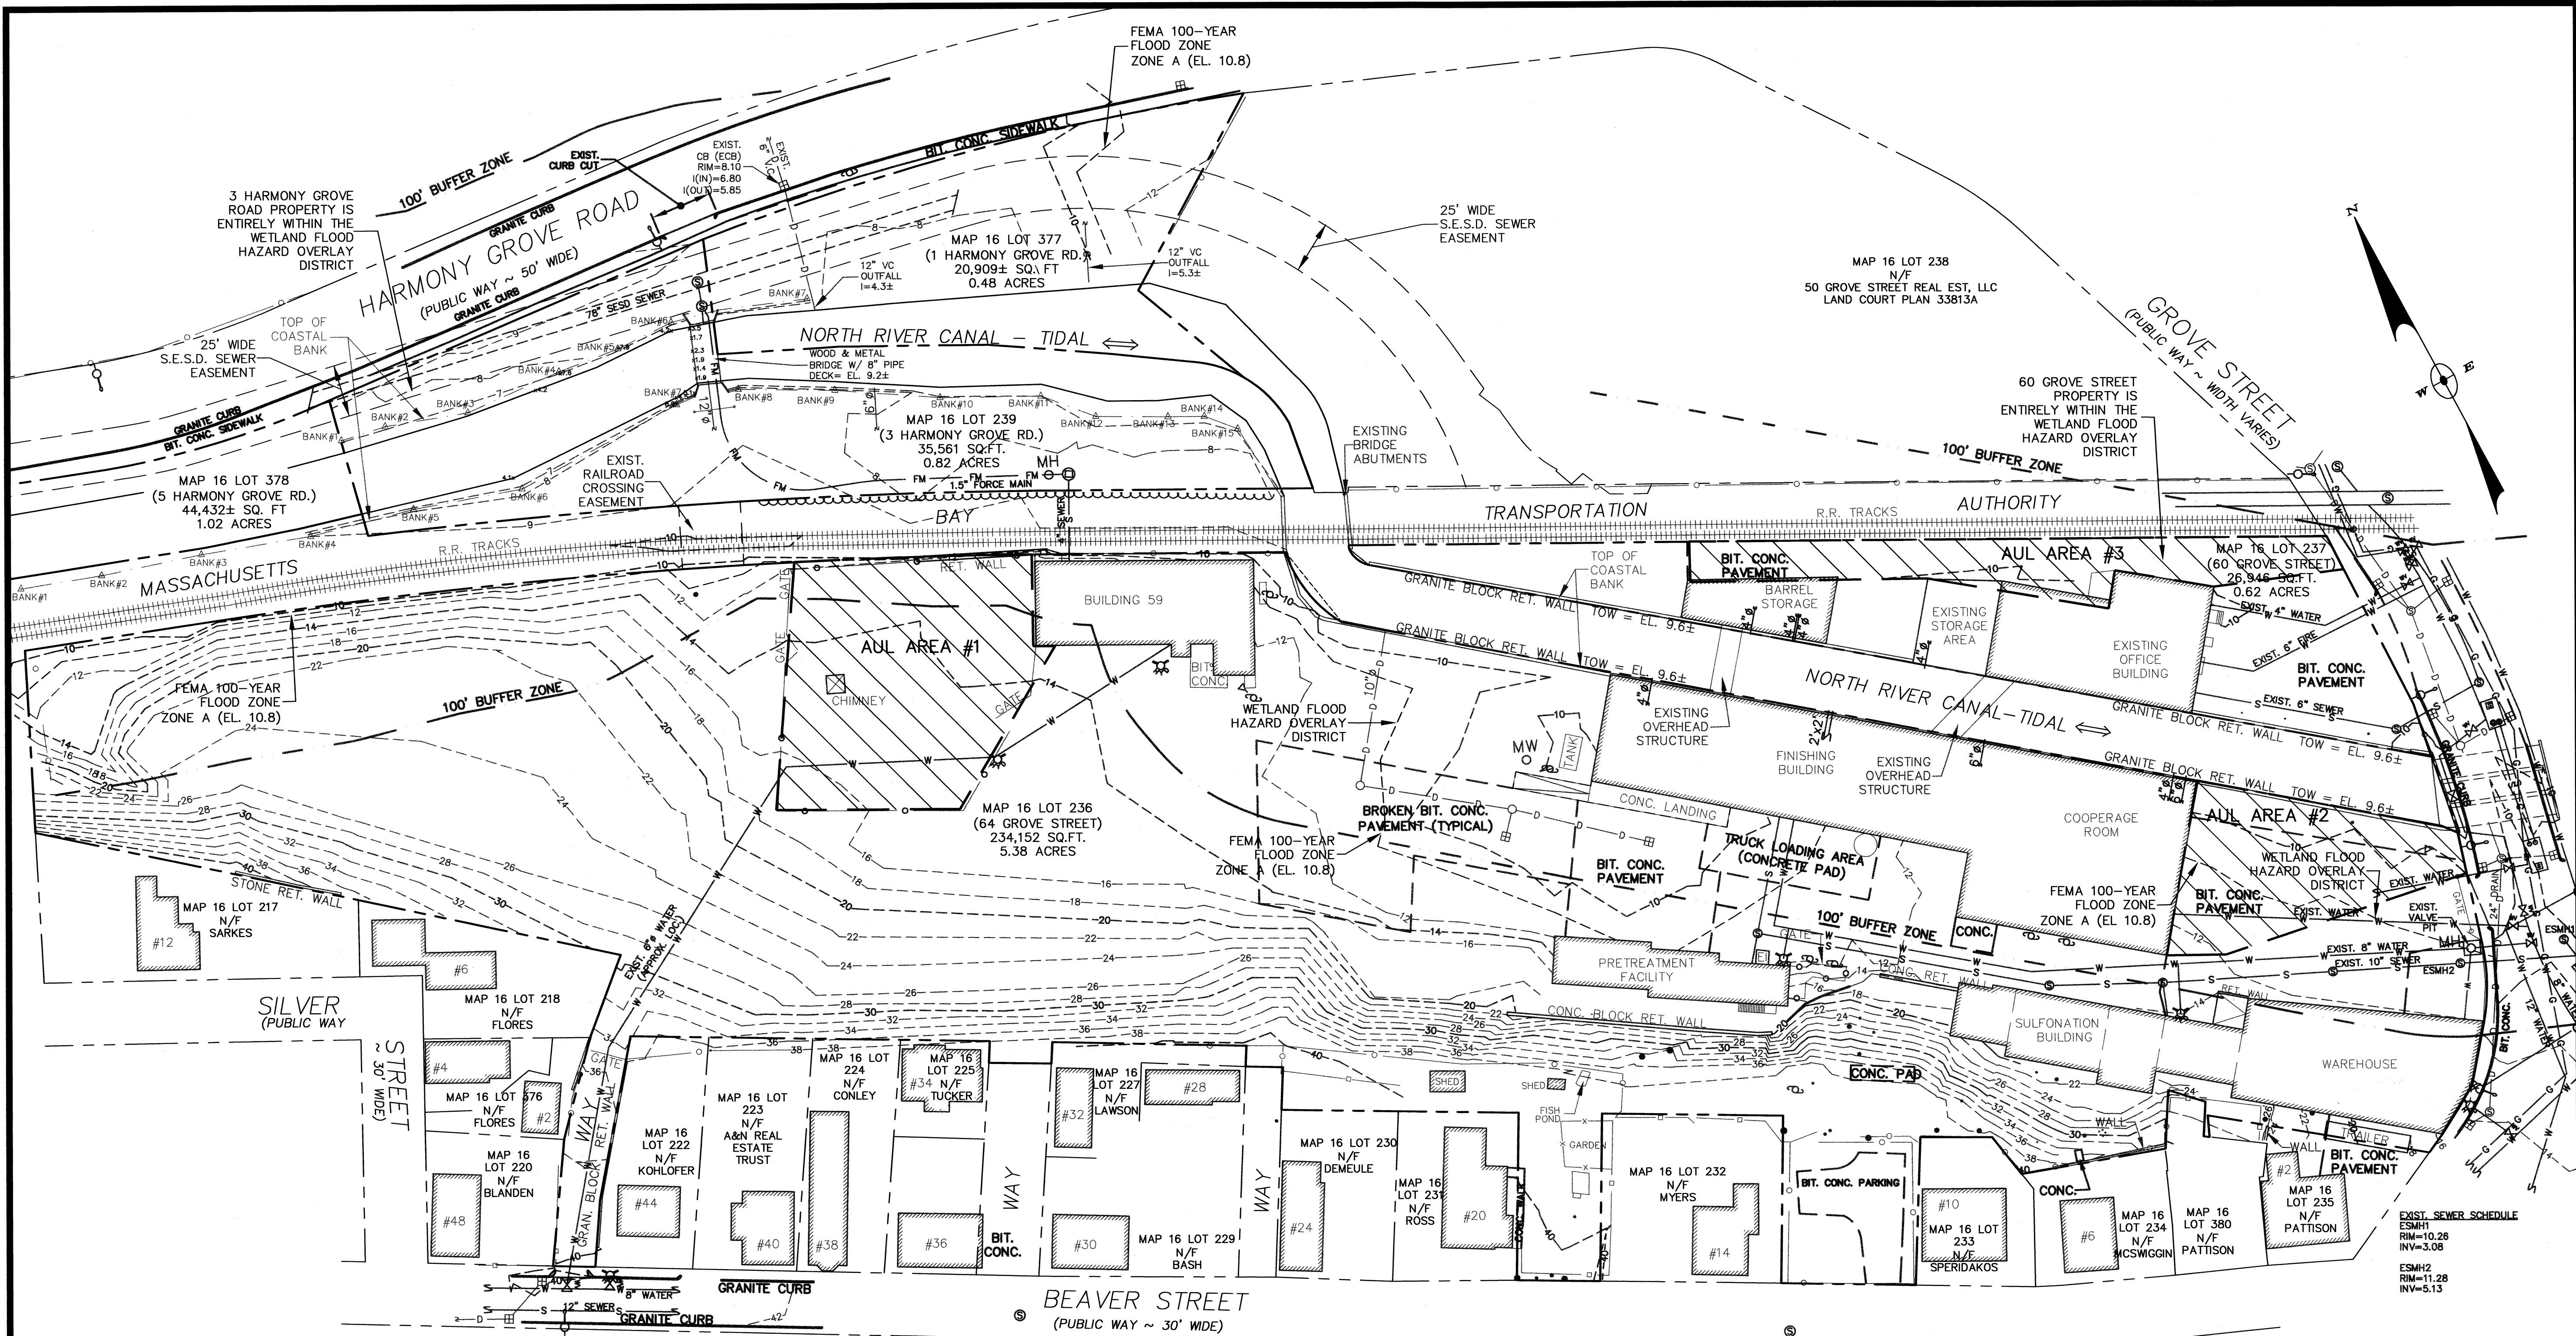


NOTES:
 1) THIS PLAN IS PREPARED FOR THE PURPOSE OF SHOWING EXISTING CONDITIONS.
 2) EXISTING CONDITIONS SURVEY BY LEBLANC SURVEY ASSOCIATES, INC., DANVERS, MA.
 3) ELEVATIONS SHOWN ARE ON THE 1929 N.G.V.D.
 4) UTILITIES SHOWN HEREON ARE THE RESULT OF RECORDS OF VARIOUS PLANS AND WHERE POSSIBLE, MEASUREMENTS TAKEN IN THE FIELD. THE ABSENCE OF SUBSURFACE UTILITIES IS NEITHER INTENDED NOR IMPLIED. CONTRACTOR TO VERIFY EXISTING UTILITIES IN THE FIELD PRIOR TO CONSTRUCTION AND TO CONTACT "DIG SAFE" AT LEAST 72 HOURS PRIOR TO ANY EXCAVATION WORK.
 5) REFER TO SHEET N-1 FOR ADDITIONAL NOTES AND LEGEND.
 6) PER SALEM CONSERVATION COMMISSION O.R.A.D. (FILE #64-516) DECISION DATED 7-19-2011 THE 3 HARMONY GROVE ROAD PARCEL IS LOCATED WITHIN RIVERFRONT AREA. AS OF 6-20-12 ADMINISTRATIVE APPEALS OF SAID DECISION ARE CONTINUING AT MA DEP.

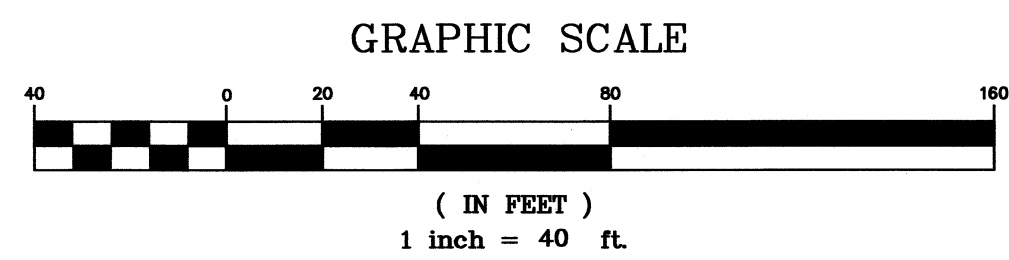

No.	Date	Description
2	10/1/12	ADD INFO FOR 1&S HARMONY GROVE ROAD.
1	6/20/12	ADD AUL AREAS, UPDATE UTILITIES & NOTE 6.

Revisions

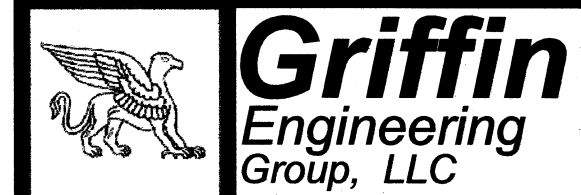

P.O. Box 7061
 100 Cummings Center, Suite 224G
 Beverly, MA 01915

Tel: 978-927-5111
 Fax: 978-927-5103

MRM PROJECT
 MANAGEMENT, LLC
 SALEM, MA

EXISTING
 CONDITIONS PLAN

Scale: 1"=40'
 Job No.: 700
 File Name: p/p/s/h-b
 Date: 12/20/11

